
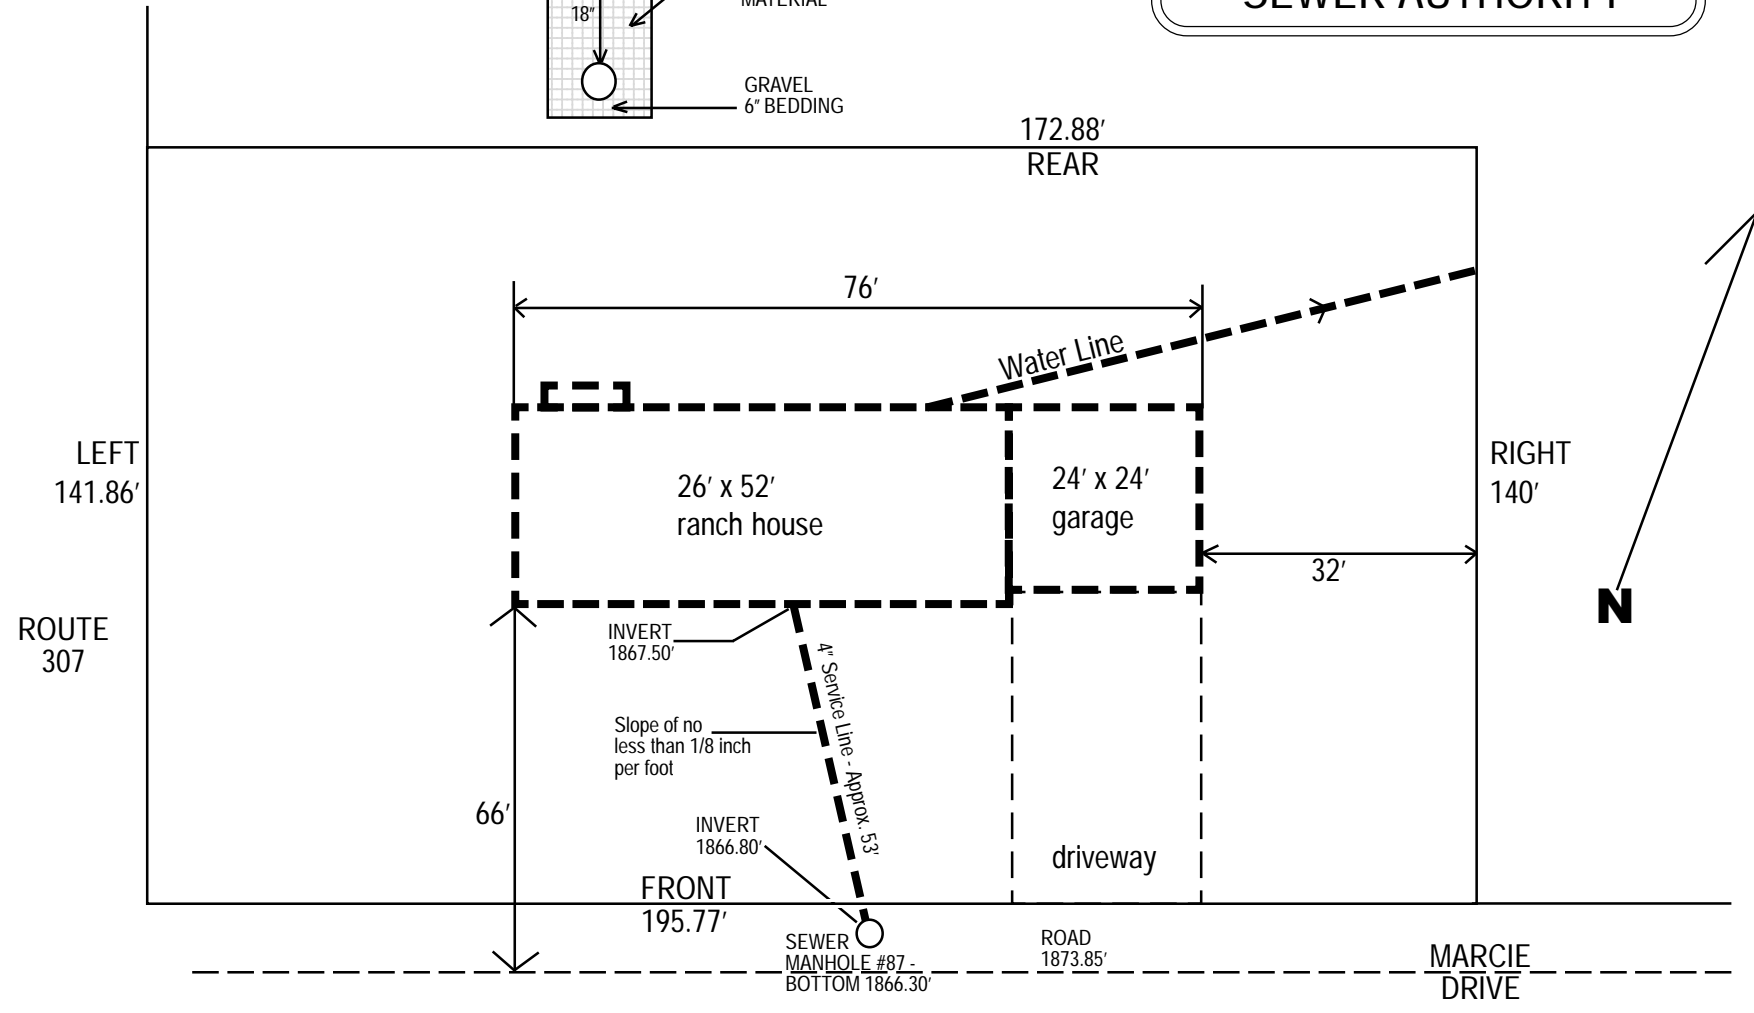


SAMPLE PLAN
COVINGTON TOWNSHIP
SEWER AUTHORITY

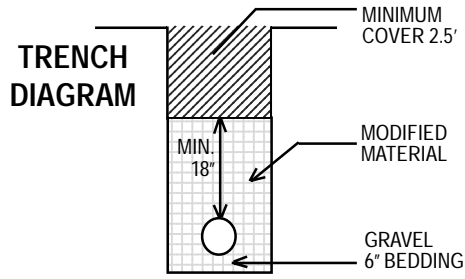

NOTE
 Manhole To Be Core
 Drilled and Sealed With
 Hydraulic Cement